



DIST	COUNTY	ROUTE	KILOMETER TOTAL PROJECT	POST TOTAL PROJECT	SHEET No	TOTAL SHEETS
04	SF, Alameda	80	12.2/14.3	0.0/4.0	407a	1204
			09S93			

03/08/10

REGISTERED ELECTRICAL ENGINEER

05-06-2010

PLANS APPROVAL DATE

M.P. Lee

No. 13435


Exp. 9-30-10

ELECTRICAL


STATE OF CALIFORNIA

The State of California or its officers or agents shall not be responsible for the accuracy or completeness of electronic copies of this plan sheet.

Caltrans now has a web site! To get to the web site, go to <http://www.dot.ca.gov>

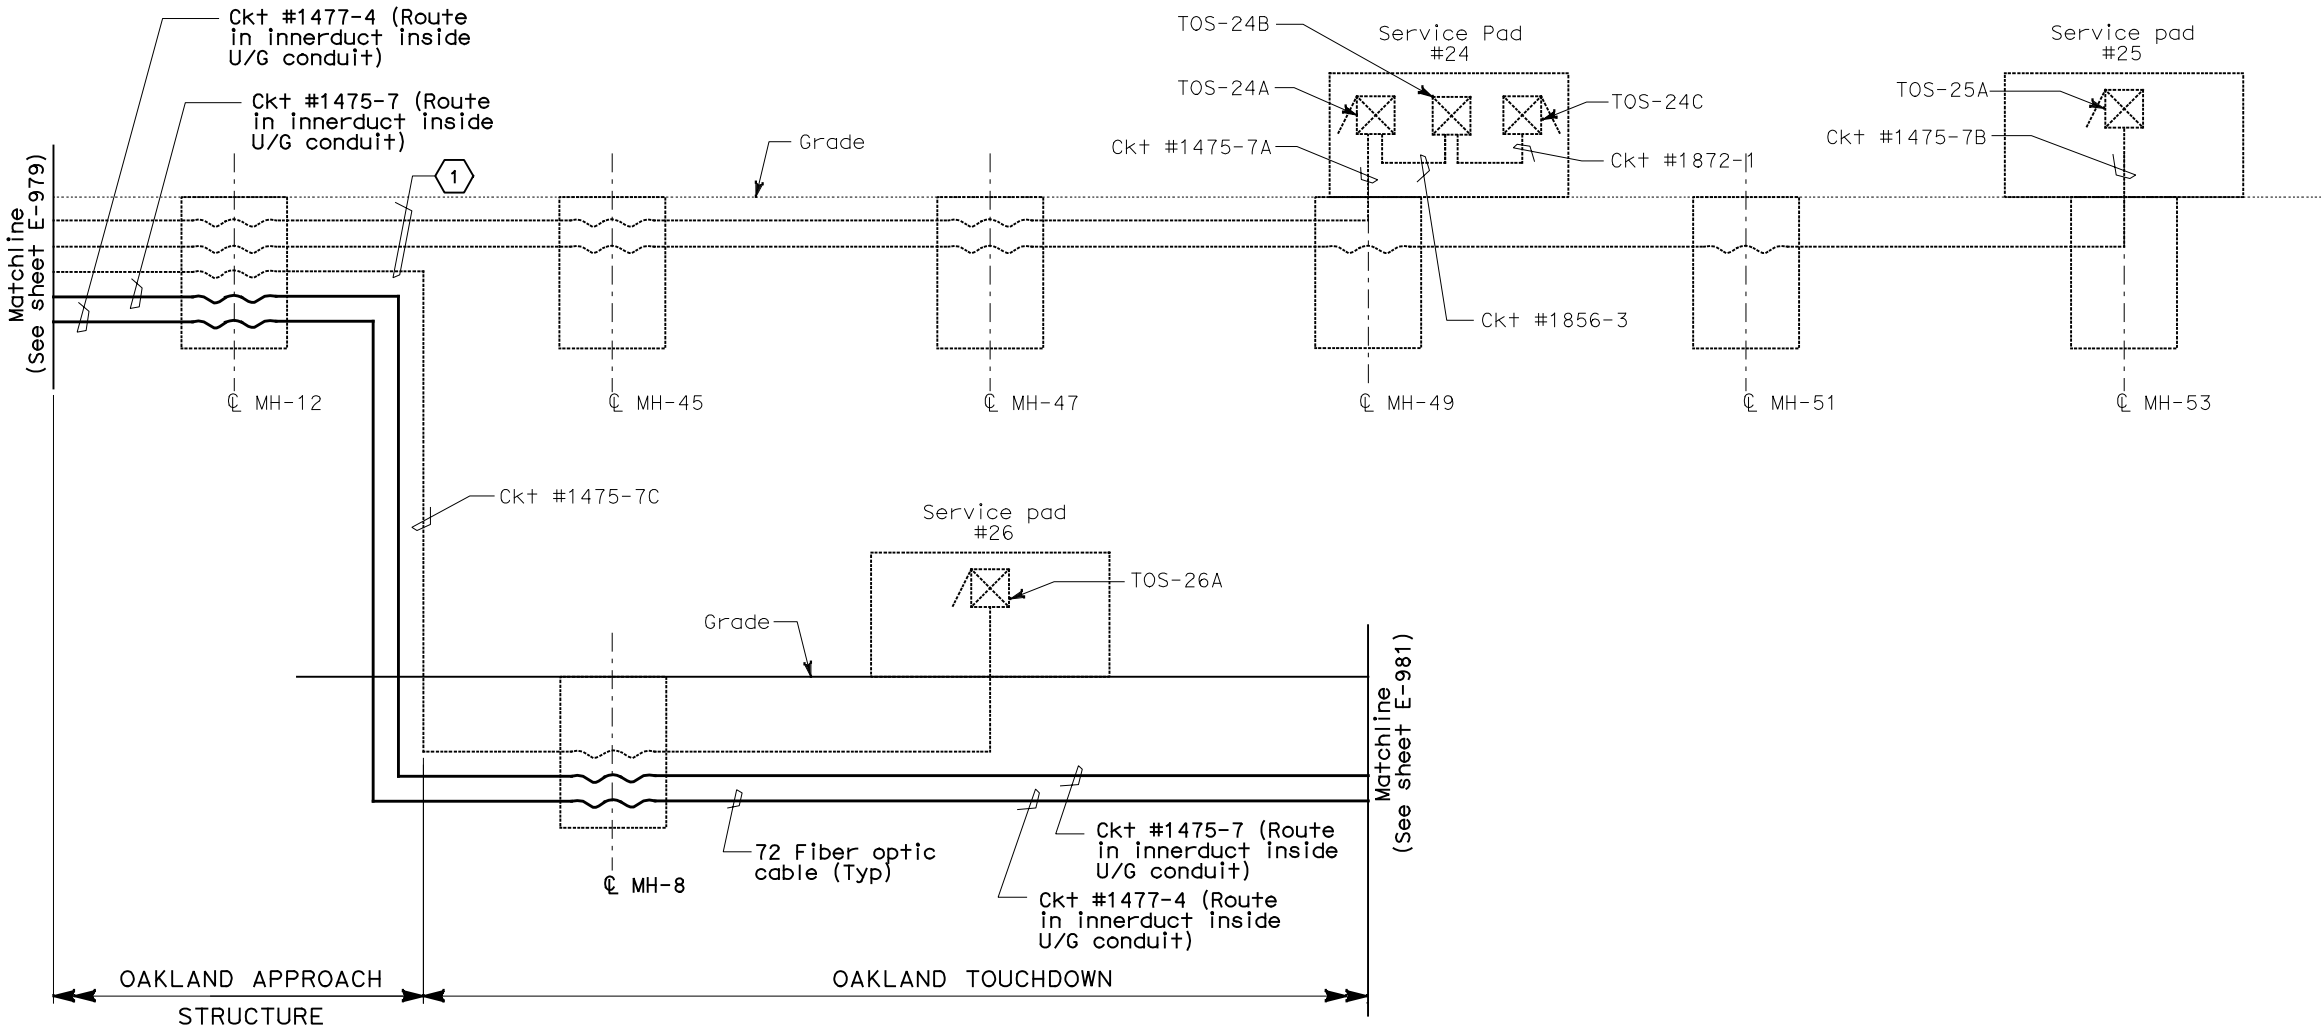

- NOTES:
1. For General Notes, see sheet E-970.
- SHEET NOTES:
- 1 Cable installation by others, to Service Pads #24, #25 and #26.

REQUEST FOR INFORMATION NOT ADDRESSED IN THIS CCO REMAIN IN FORCE							
	03/08/10	MEP INTEGRATION			SYC	ML	110
MARK	DATE	DESCRIPTIONS			BY	CH'D	CCO#
REVISIONS							

CONTRACT CHANGE ORDER NO. _____
SHEET ____ OF ____

DETAILS
TRAFFIC OPERATIONS SYSTEM
TOS FIBER OPTICS RISER DIAGRAM
OAKLAND TOUCHDOWN-MEDIAN
NO SCALE

E-980